


DRIVEWAY DETAIL




DRIVEWAY DETAIL
 VILLAGE OF NORTH PALM BEACH

SCALE: NTS	SHEET:
DATE: 3/21/13	S1
S2	

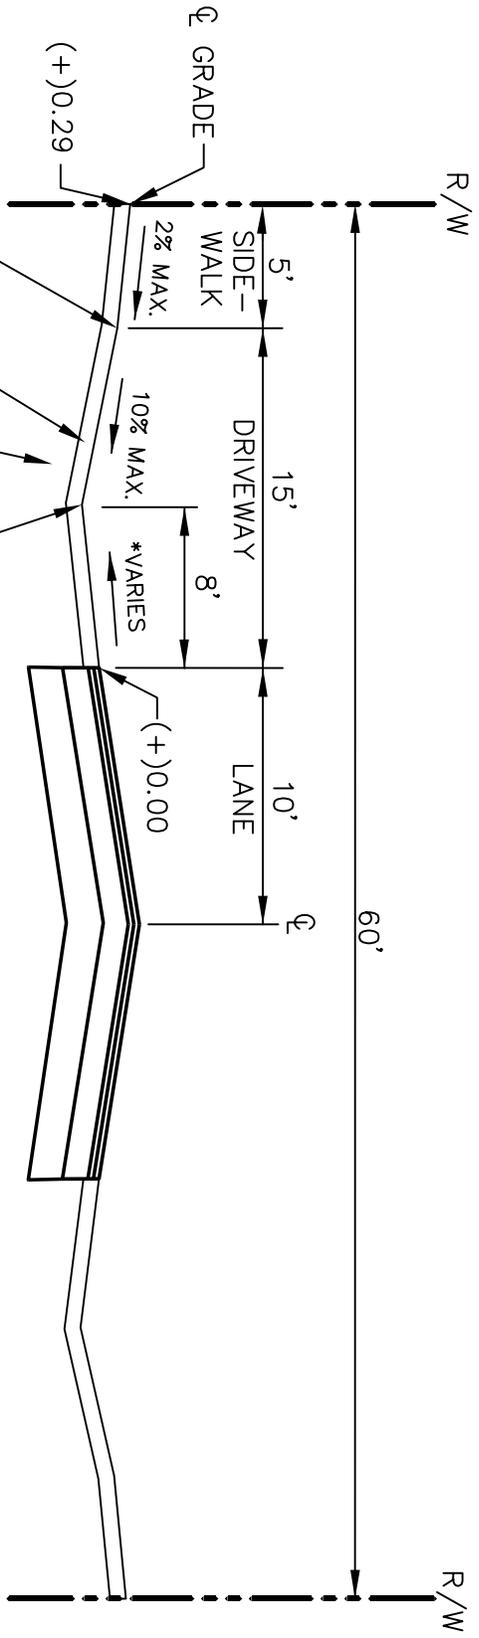

*COMBINED DIFFERENCE IN GRADE SHALL NOT EXCEED 13%

TYPICAL STANDARD CROSS SECTION - 60' R/W

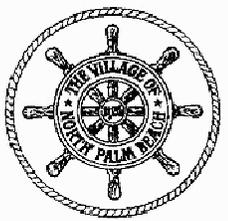

DRIVEWAY DETAIL
 VILLAGE OF NORTH PALM BEACH

SCALE: NTS	SHEET: S2 S2
DATE: 3/21/13	